

**ADDENDUM 3
TO THE CONTRACT PROVISIONS AND CONTRACT PLANS**

FOR

**SALLAL WATER ASSOCIATION
RATTLESNAKE RESERVOIR AND WELL 4**

G&O #18423

ISSUED THIS DATE: FRIDAY, JULY 10, 2020

**BID OPENING: 11:00 AM (LOCAL TIME) ON
WEDNESDAY, JULY 15, 2020
SALLAL WATER ASSOCIATION
44021 ST TANNER ROAD, SUITE E
NORTH BEND, WASHINGTON 98045**



Bidder shall acknowledge receipt of this Addendum on Page 1 of the Bid Form.

TO PROSPECTIVE BIDDERS:


The attention of all prospective bidders on the above project is directed to the following additions and modifications to the Contract Provisions and Contract Plans.

I. ADDITIONS, MODIFICATIONS, AND/OR DELETIONS TO THE CONTRACT PLANS


ITEM 1:

SHEET S-6, BUILDING SECTIONS AND DETAILS


DELETE Sheet S-6 in its entirety and **REPLACE** with the attached revised Sheet S-6.

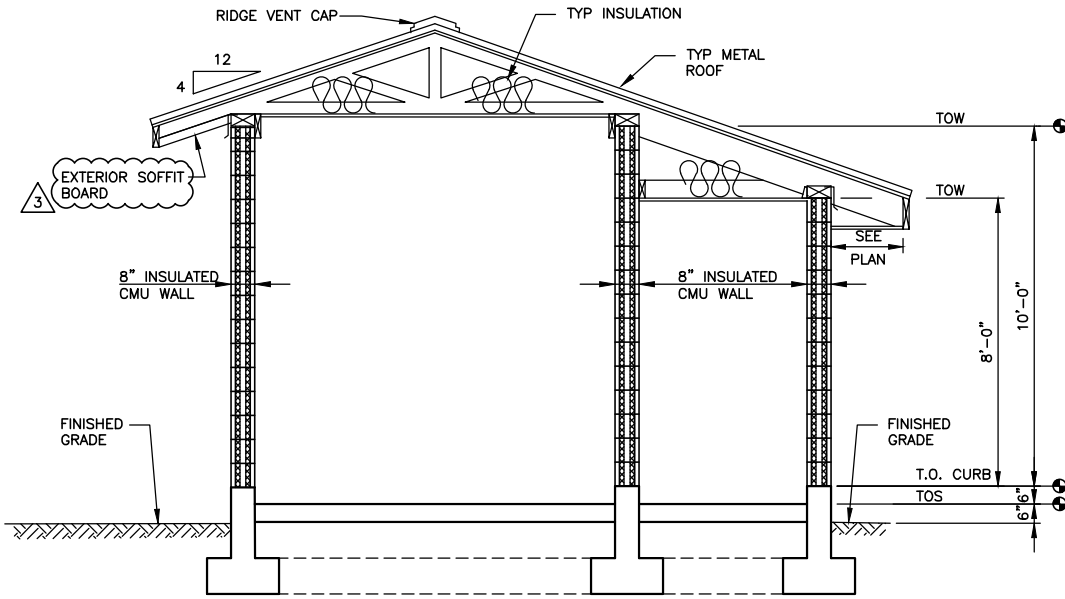


A SECTION
S-3 SCALE: 3/8"=1'-0"

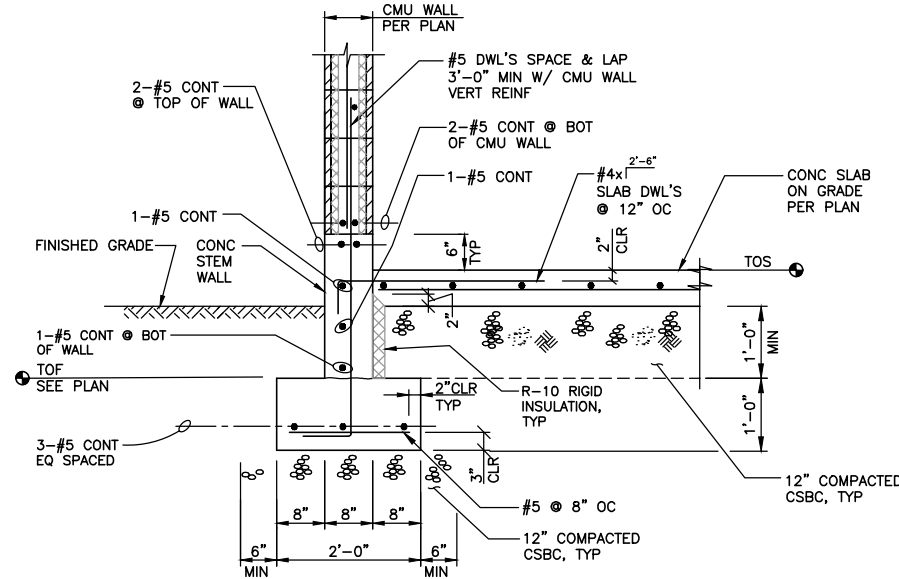


B SECTION
S-3 SCALE: 3/4"=1'-0"

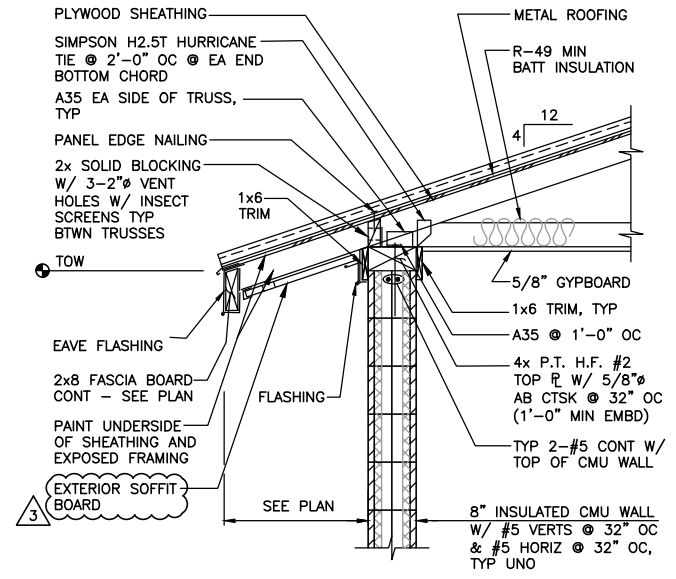


C SECTION
S-4 SCALE: 3/4"=1'-0"

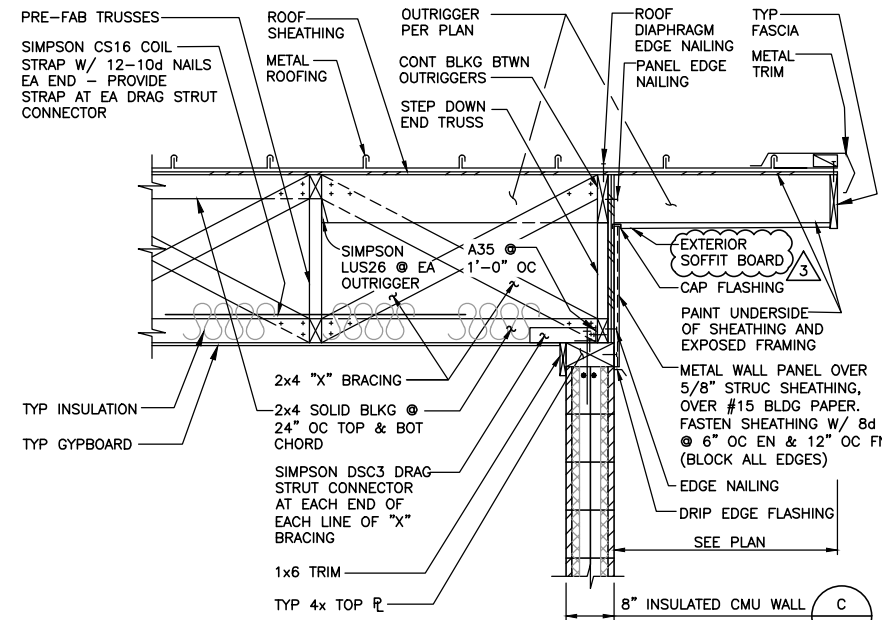


D SECTION
S-4 SCALE: 3/4"=1'-0"

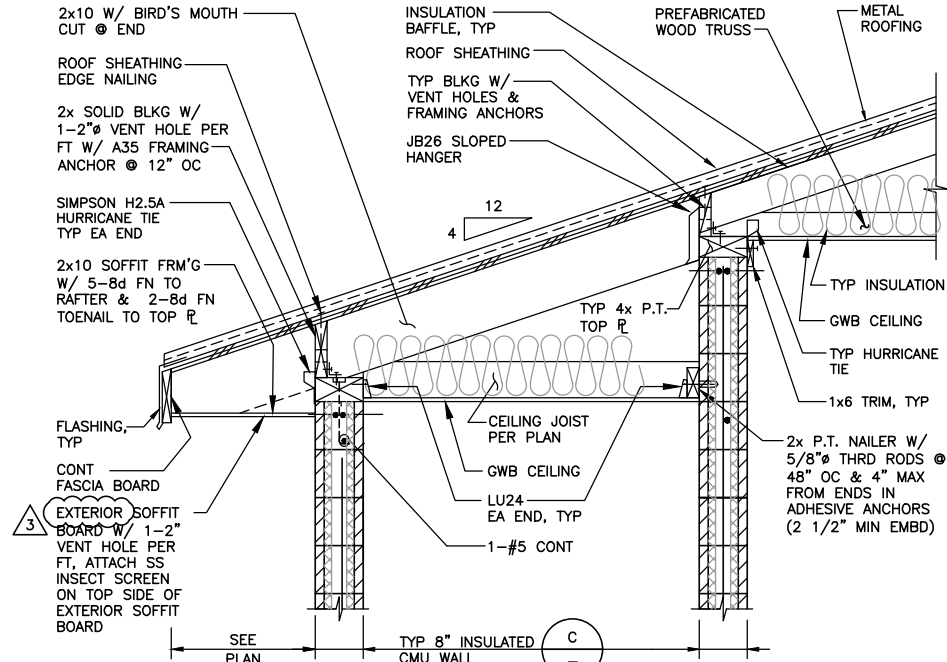


E SECTION
S-4 SCALE: 3/4"=1'-0"

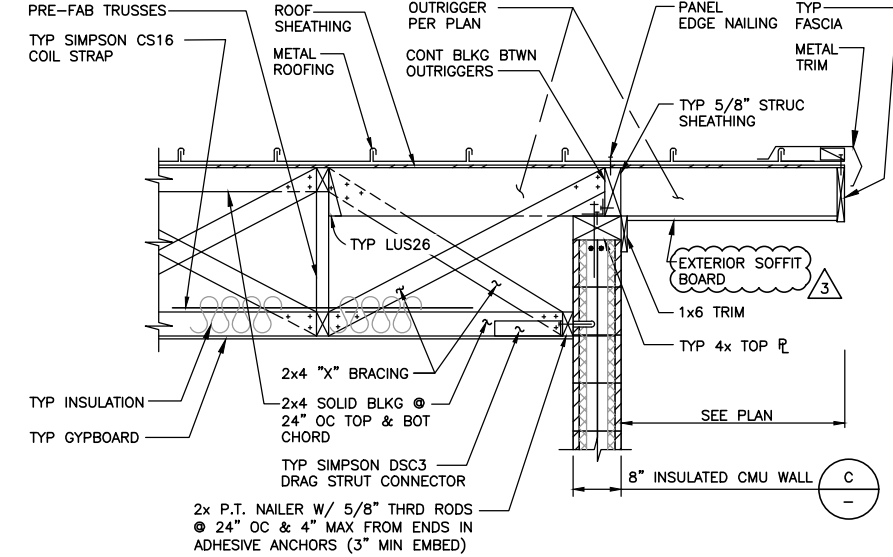


G SECTION
S-4 SCALE: 3/4"=1'-0"

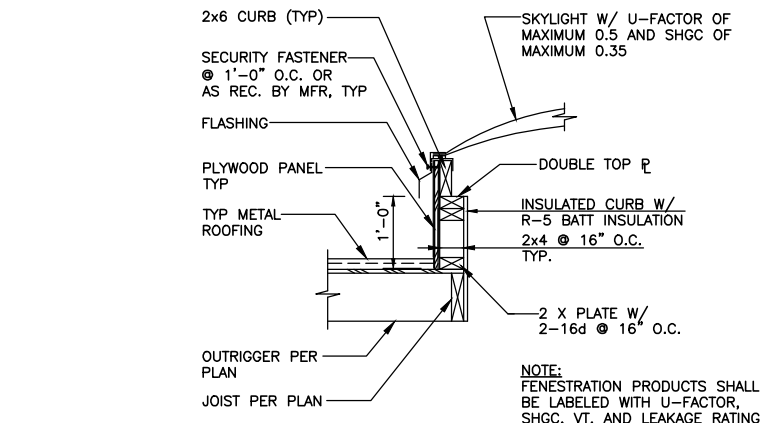


F ROOF ACCESS DETAIL
S-4 SCALE: 3/4"=1'-0"

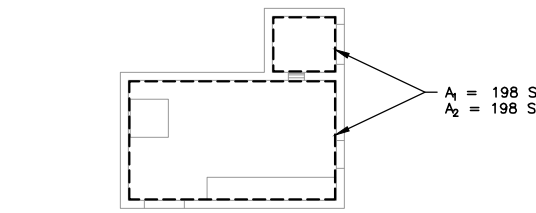

PLAN - FLOOR/CEILING AREA A1/A2

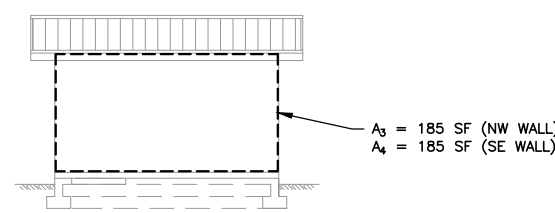


SECTION - WALL AREA A3/A4

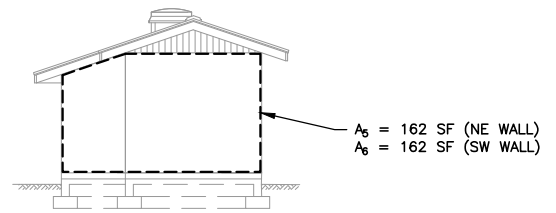

SECTION - WALL AREA A5/A6


AIR BARRIER AREA CALCULATIONS

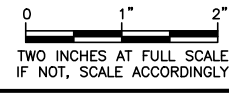

Gray & Osborne, Inc.
CONSULTING ENGINEERS
1130 RAINIER AVENUE SOUTH, SUITE 300
SEATTLE, WASHINGTON 98144 • (206) 284-0860

DATE: JUN 2020	DCG	AG	MJB
DRAWN:	CHECKED:	APPROVED:	

ADDENDUM NO. 3	REVISION	DATE	APPD
7/10			

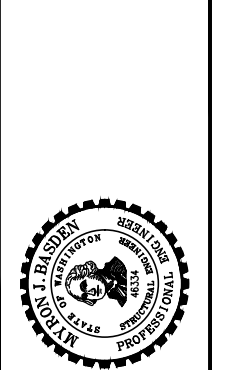

SALLAL WATER ASSOCIATION
WASHINGTON
KING COUNTY
SALLAL WELL 4
BUILDING SECTIONS AND DETAILS

SHEET: S-6
OF: 6
JOB NO.: 18635
DWG: S_ELEV_DET

M:\Sallal\18635.00 Well 4 - Equiping\Plonset\Structural\S_ELEV_DET.dwg, 7/10/2020 2:55 PM, RUSSELL HORITA